


Roy's Reservation

schematic plan

Not to scale



Woodland
Toilets

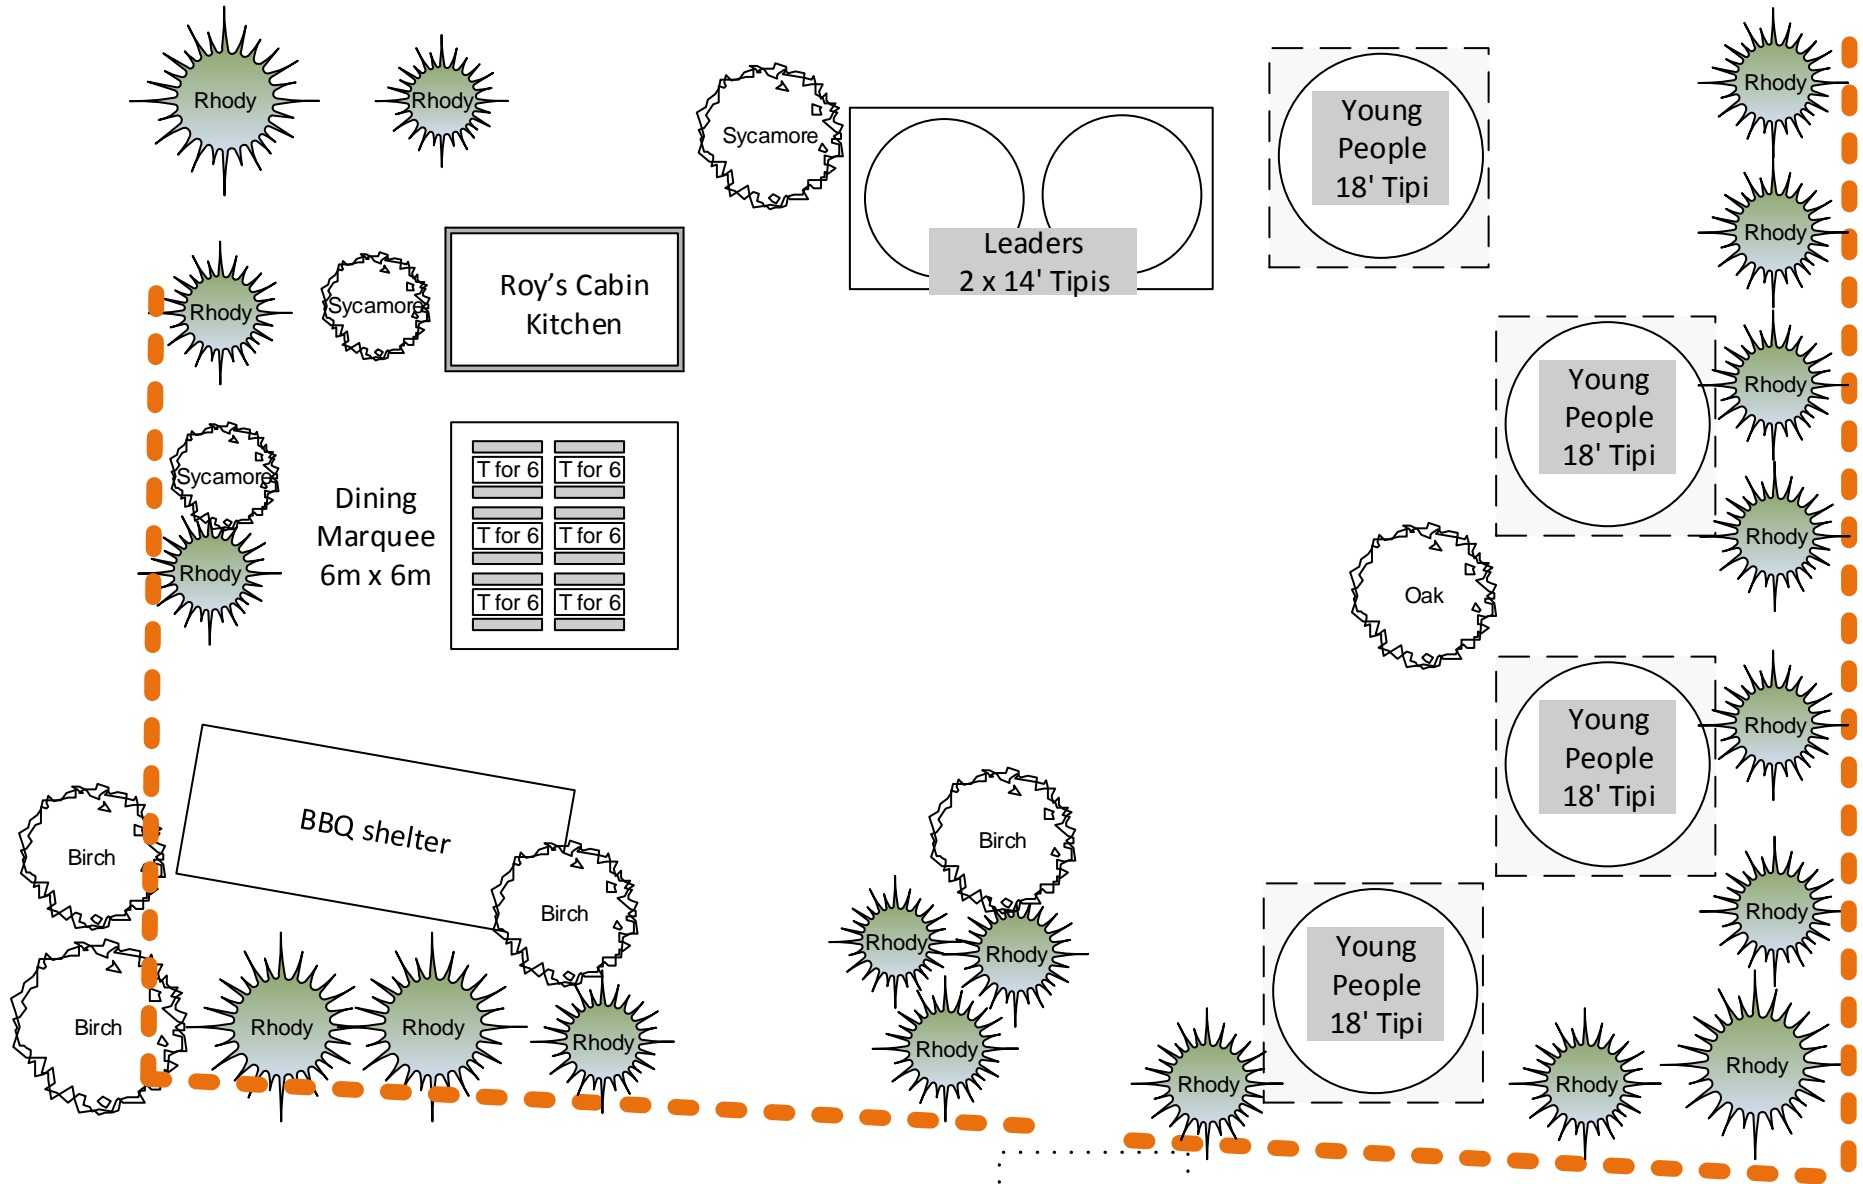

Fence
round the
site

Track to
Flag Circle